



**Comune di Sorrento**

Affidamento ai sensi dell'ex. art 45 bis del Codice della Navigazione  
del tratto di arenile con finalità turistico - ricreativa ubicato in località Marina Piccola  
rif. CDM n. 114/2010 e successiva modifica rif. 22/2011  
prorogato al 31.12.2020 con determinazione rep. n.960 del 08.08.2014



ZD01 - mq 56,96

A1	4497748.64	2467192.26
A2	4497750.76	2467203.81
A3	4497745.87	2467204.70
A4	4497743.85	2467193.69



ZD02 - mq 56,96

B1	4497743.85	2467193.69
B2	4497745.87	2467204.70
B3	4497740.73	2467205.64
B4	4497738.82	2467195.19





ZD03 - mq 56,96

C1	4497738.82	2467195.19
C2	4497740.73	2467205.64
C3	4497735.30	2467206.63
C4	4497733.49	2467196.79



ZD04 - mq 56,96

D1	4497733.49	2467196.79
D2	4497735.30	2467206.63
D3	4497729.51	2467207.68
D4	4497727.82	2467198.46

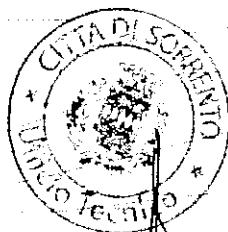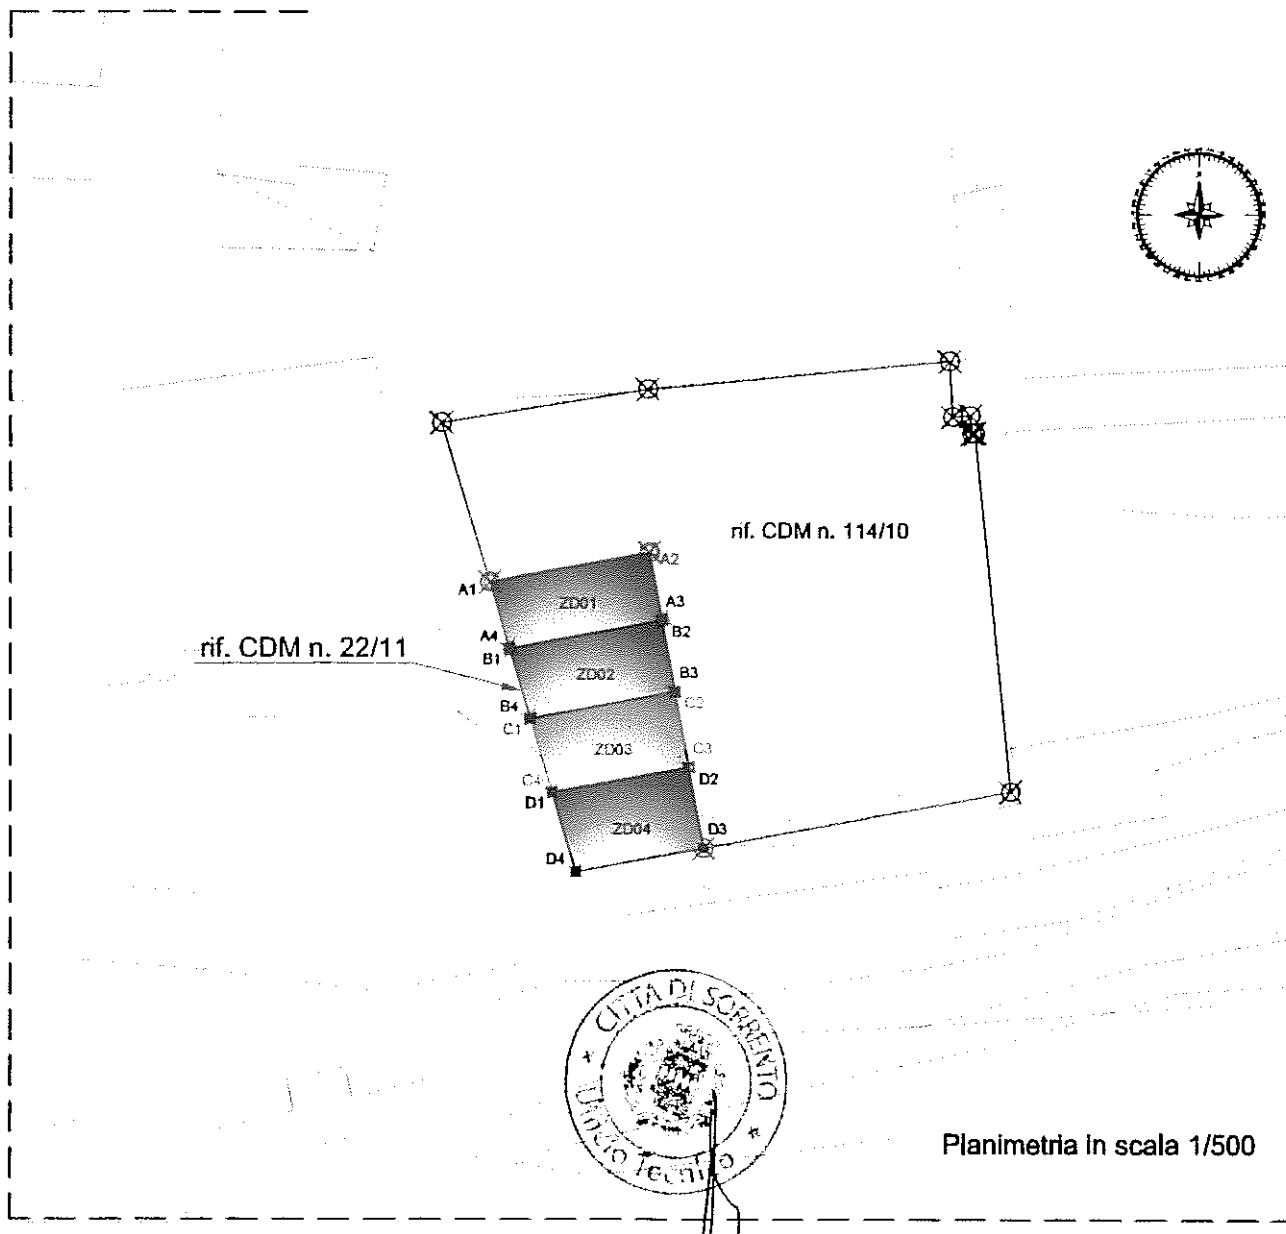

Planimetria in scala 1/500