



Comune di Sorrento

Affidamento ai sensi dell'ex. art 45 bis del Codice della Navigazione
del tratto di arenile con finalità turistico - ricreativa ubicato in località Marina Piccola
rif. CDM n. 114/2010 e successiva modifica rif. 22/2011
prorogato al 31.12.2020 con determinazione rep. n.960 del 08.08.2014



ZD01 - mq 56,96

| | | |
|----|------------|------------|
| A1 | 4497748.64 | 2467192.26 |
| A2 | 4497750.76 | 2467203.81 |
| A3 | 4497745.87 | 2467204.70 |
| A4 | 4497743.85 | 2467193.69 |



ZD02 - mq 56,96

| | | |
|----|------------|------------|
| B1 | 4497743.85 | 2467193.69 |
| B2 | 4497745.87 | 2467204.70 |
| B3 | 4497740.73 | 2467205.64 |
| B4 | 4497738.82 | 2467195.19 |




ZD03 - mq 56,96

| | | |
|----|------------|------------|
| C1 | 4497738.82 | 2467195.19 |
| C2 | 4497740.73 | 2467205.64 |
| C3 | 4497735.30 | 2467206.63 |
| C4 | 4497733.49 | 2467196.79 |



ZD04 - mq 56,96

| | | |
|----|------------|------------|
| D1 | 4497733.49 | 2467196.79 |
| D2 | 4497735.30 | 2467206.63 |
| D3 | 4497729.51 | 2467207.68 |
| D4 | 4497727.82 | 2467198.46 |

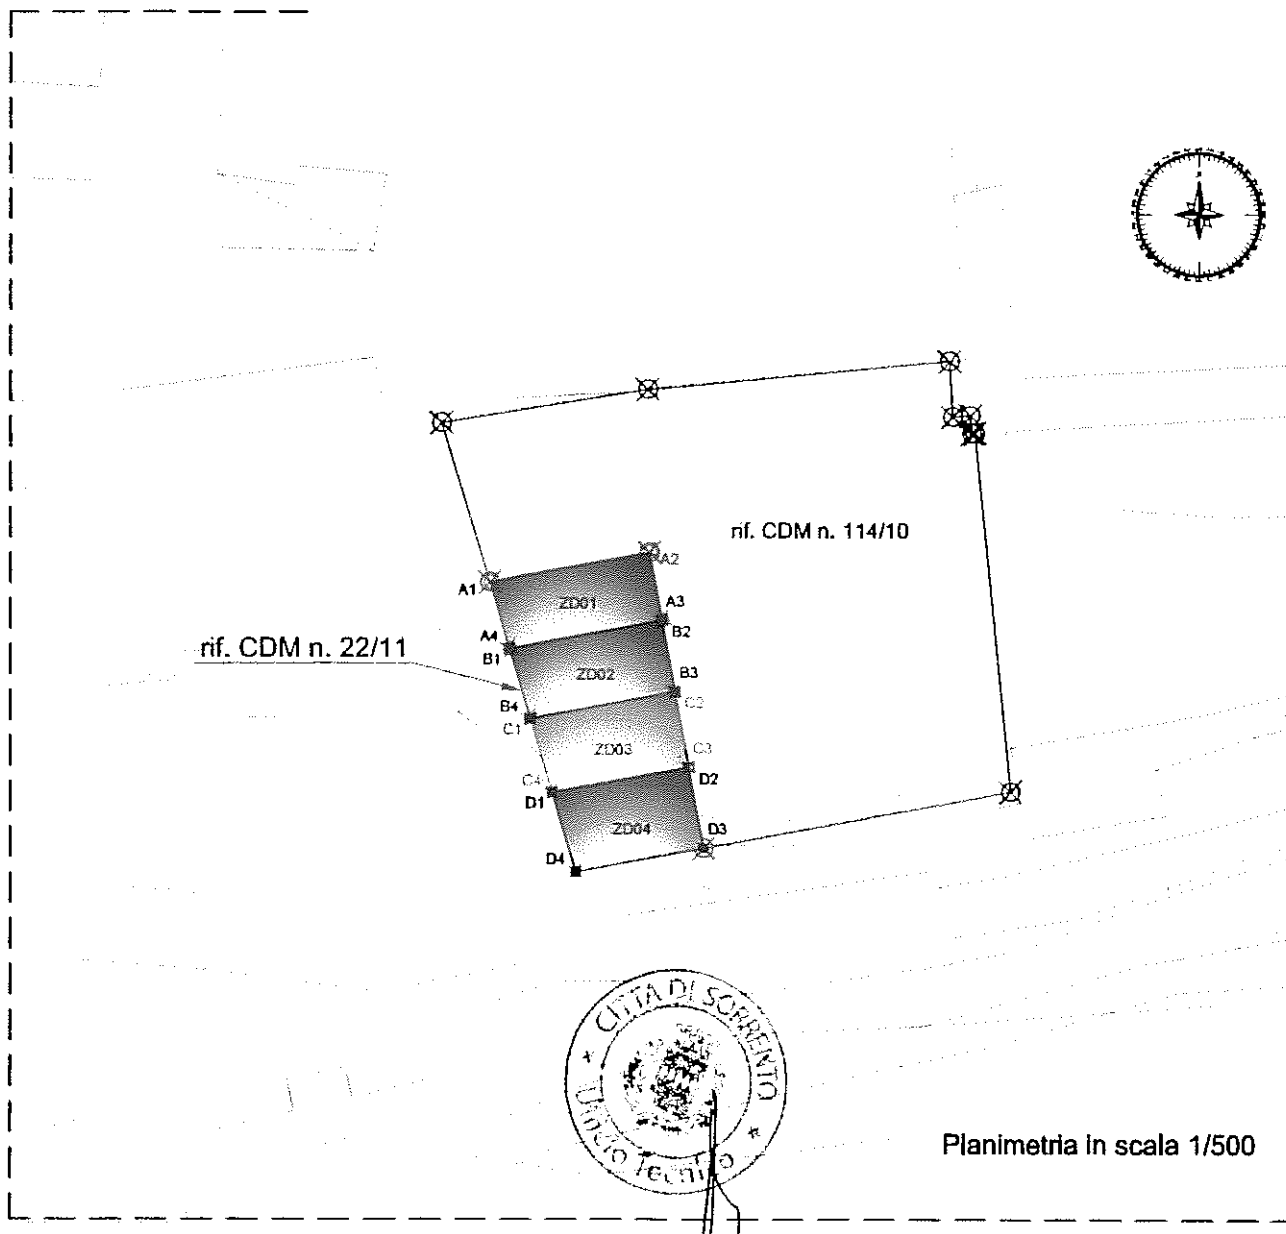

Planimetria in scala 1/500